


ORIENTERINGSPLAN BRANN PLAN U.ETG (ORIENTATION PLAN FIRE)

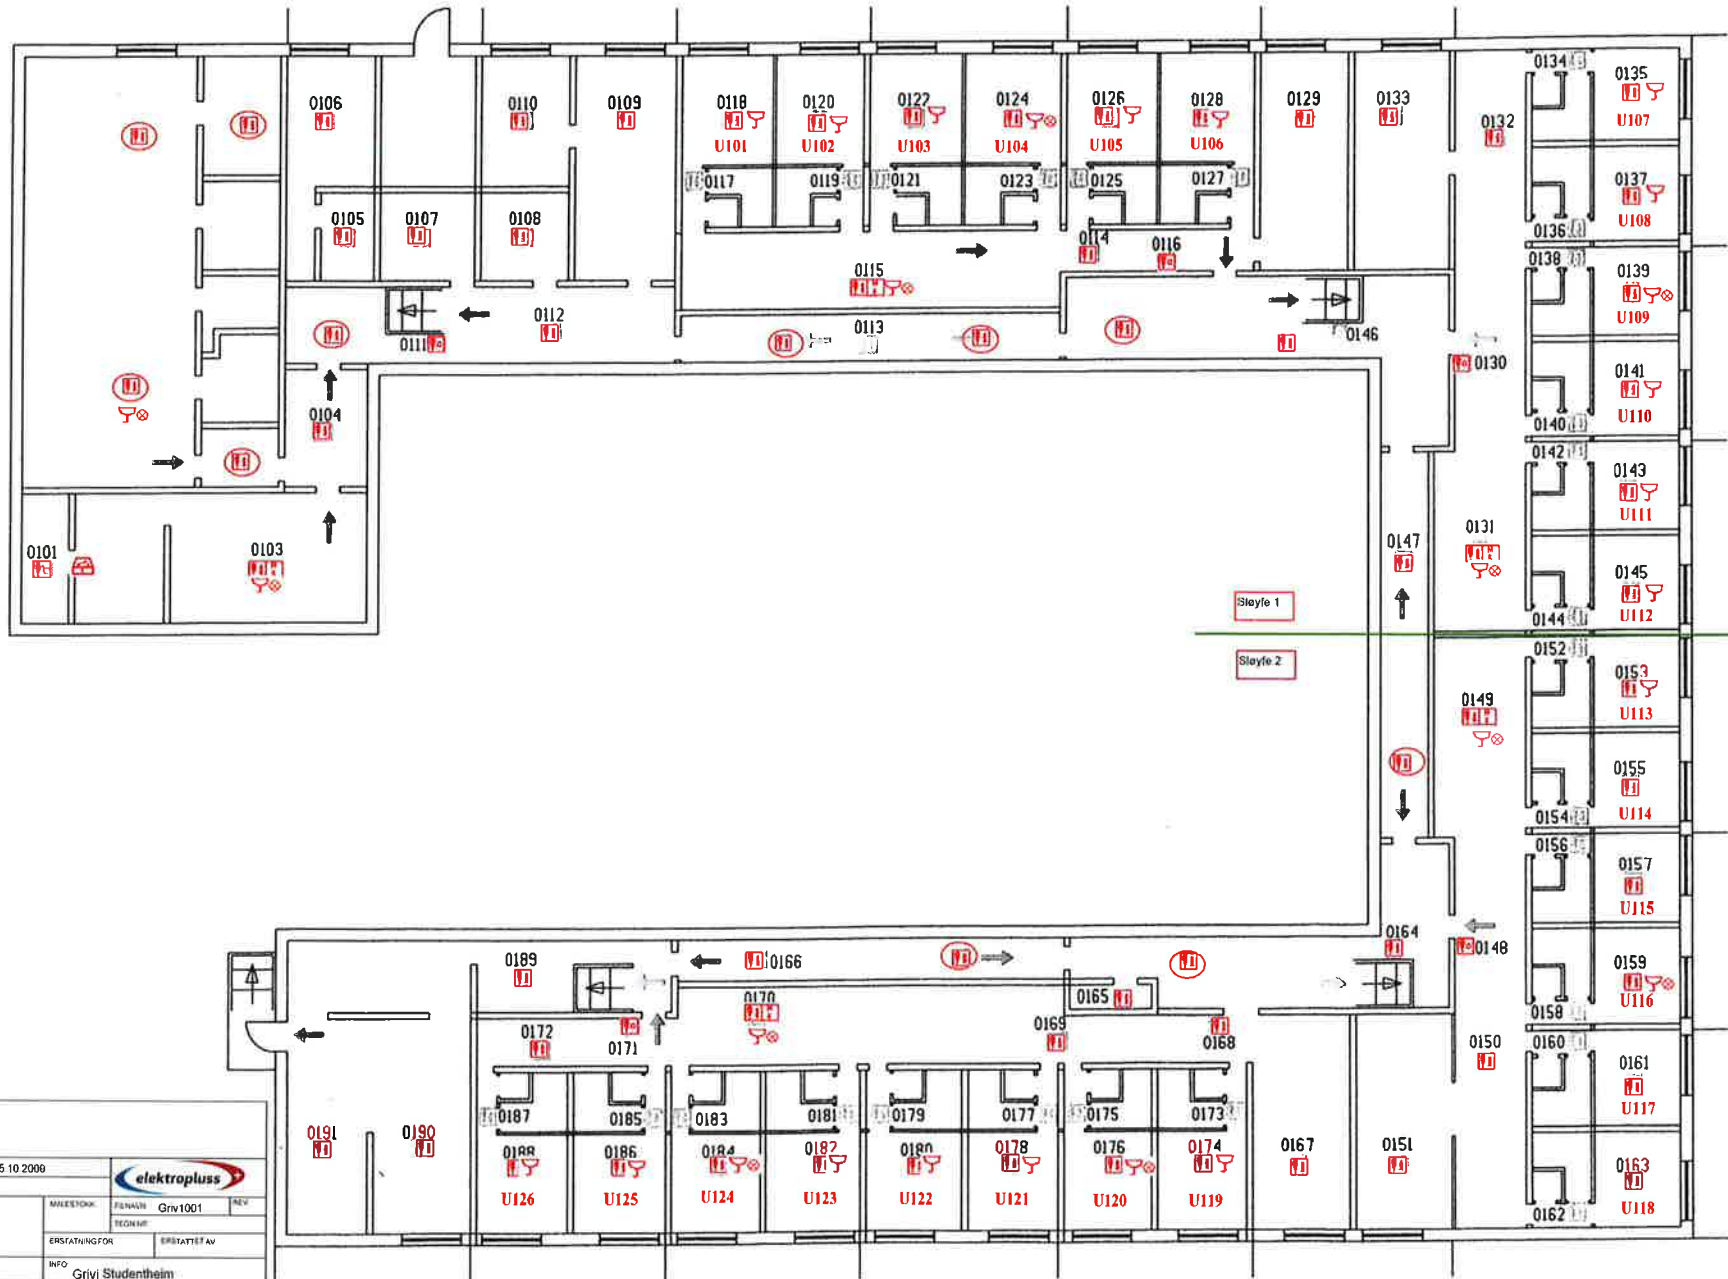


Studentsamskipnaden i Telemark

SIØV	AP	DATE	15.10.2000
GDOKUMENT	AP	DATE	



u etasje	MALESTON:	FENNA:	Grv1001	REV
O-plan brann	ERSTATNINGFOR	ERSTATTET AV		
HERAVNING	BEREGNING	INFO	Grvl Studentheim	


ORIENTERINGSPLAN BRANN PLAN 1.ETG (ORIENTETION PLAN FIRE)

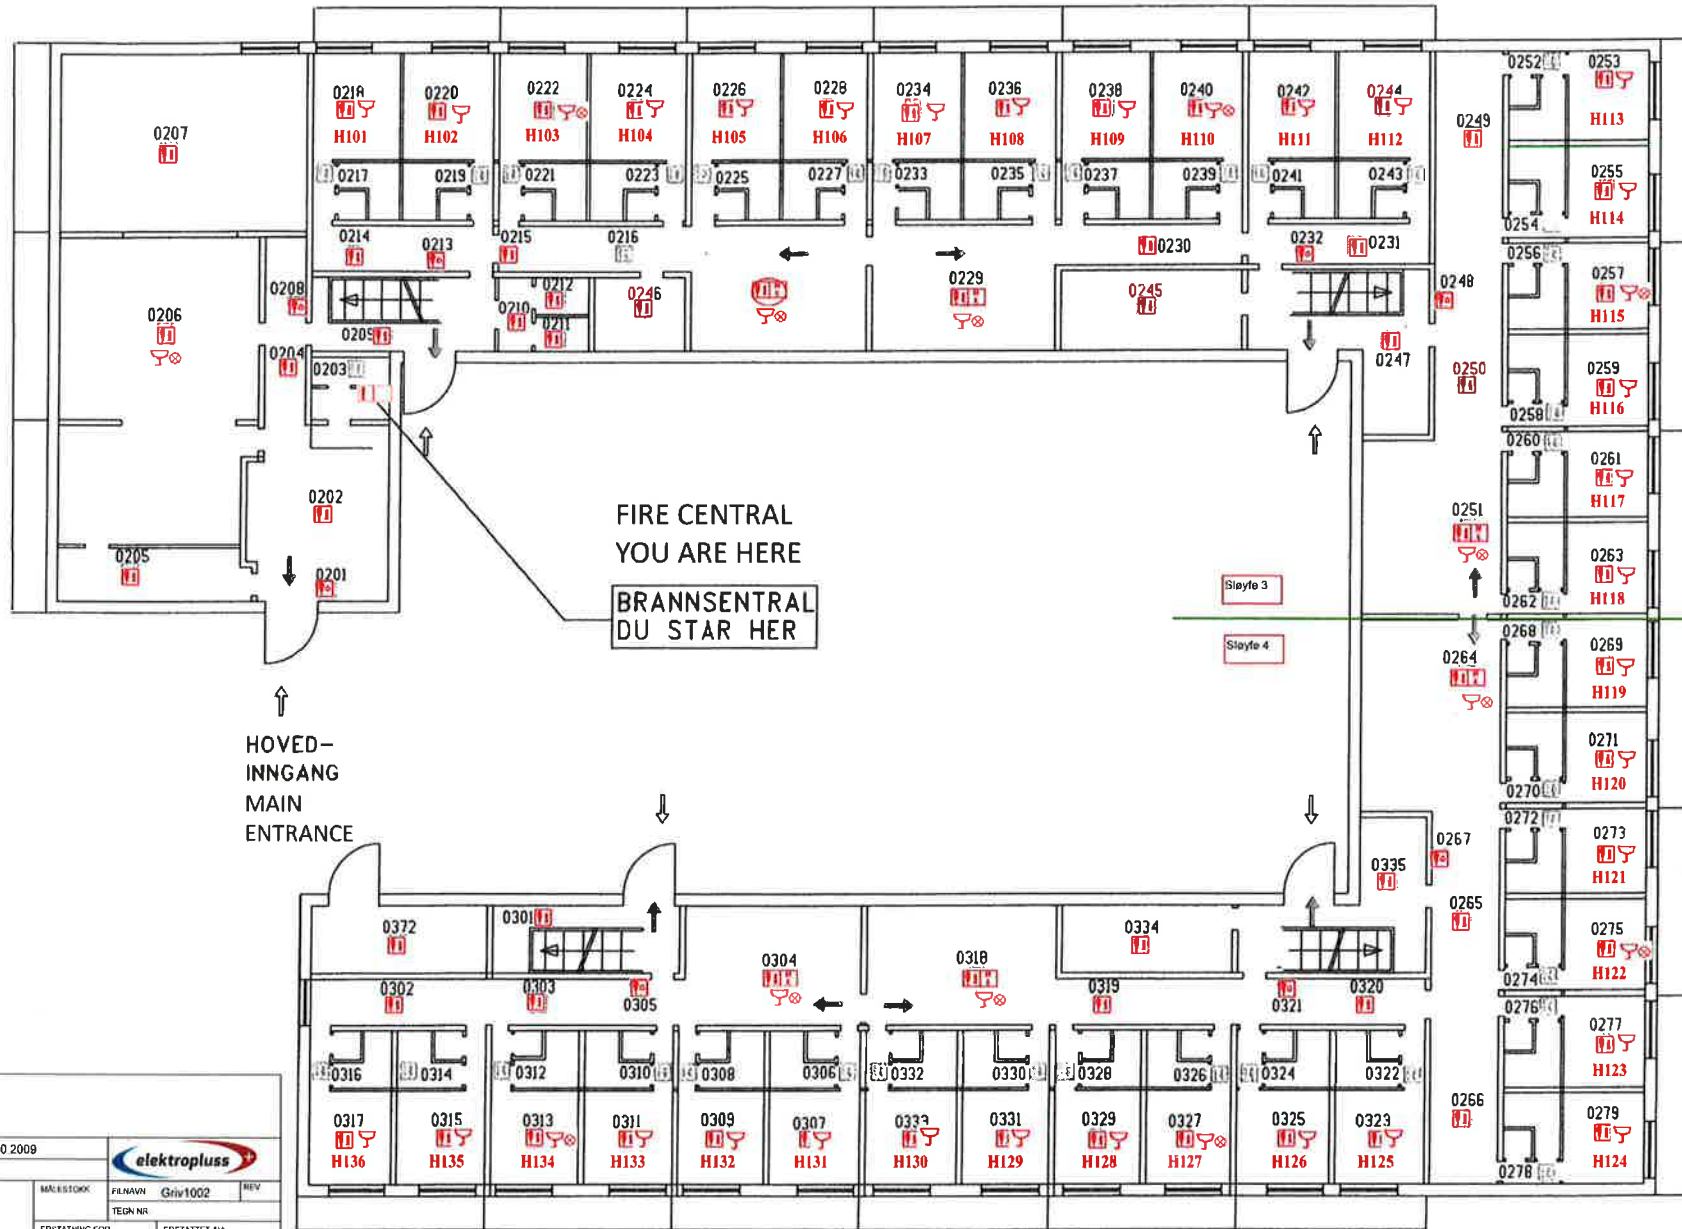

Studentsamskipnaden i Telemark

SIGN	AP	DATE	15.10.2009		
GOOJKENT	A.P.	DATE			
1. etasje		MAKESSTOKK	FLERAVN	Griv1002	REV
O-plan brann		TEGN NR			
		ERSTATNING FOR	ERSTATTET AV		
HENVISNING	BEREGNING	INFO	Grivi Studentheim		

ORIENTERINGSPLAN BRANN 2.ETG (ORIENTATION PLAN FIRE)

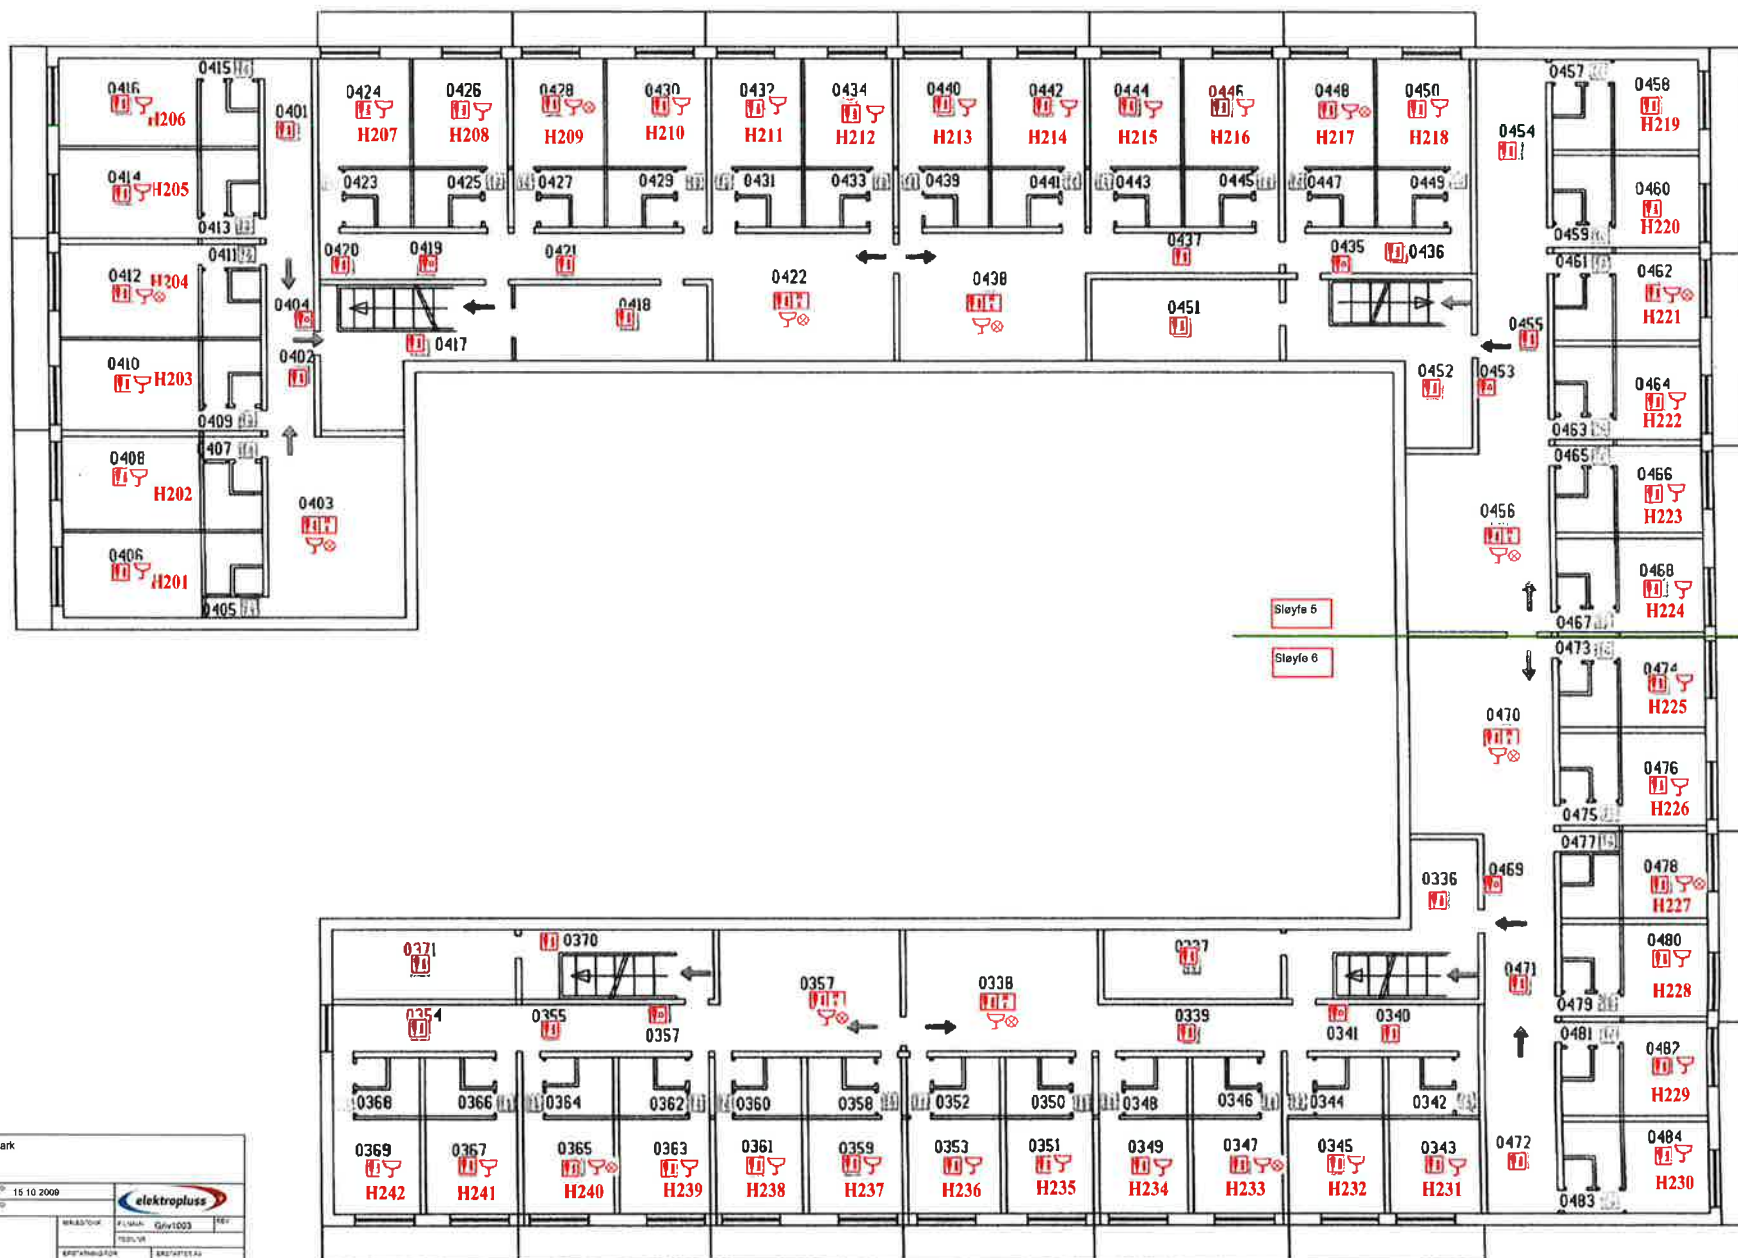

Studentenskipnaden i Telemark			
DATA	AP	ERTD	15 10 2009
OCCHENT	A.P.	ERTD	
2 etasje	BRUKSTYK	PLANNR	Giv1003
0-plan brann	KORREKTUR	TITELNR	
	KORREKTUR	ERSTATTER	
REVISOR	REVISOR	223	Giv1 Studentheim