







CAMPUS NOTODDEN STUDENTBOLIGER

ORIENTERINGSPLAN **ESCAPE PLAN**

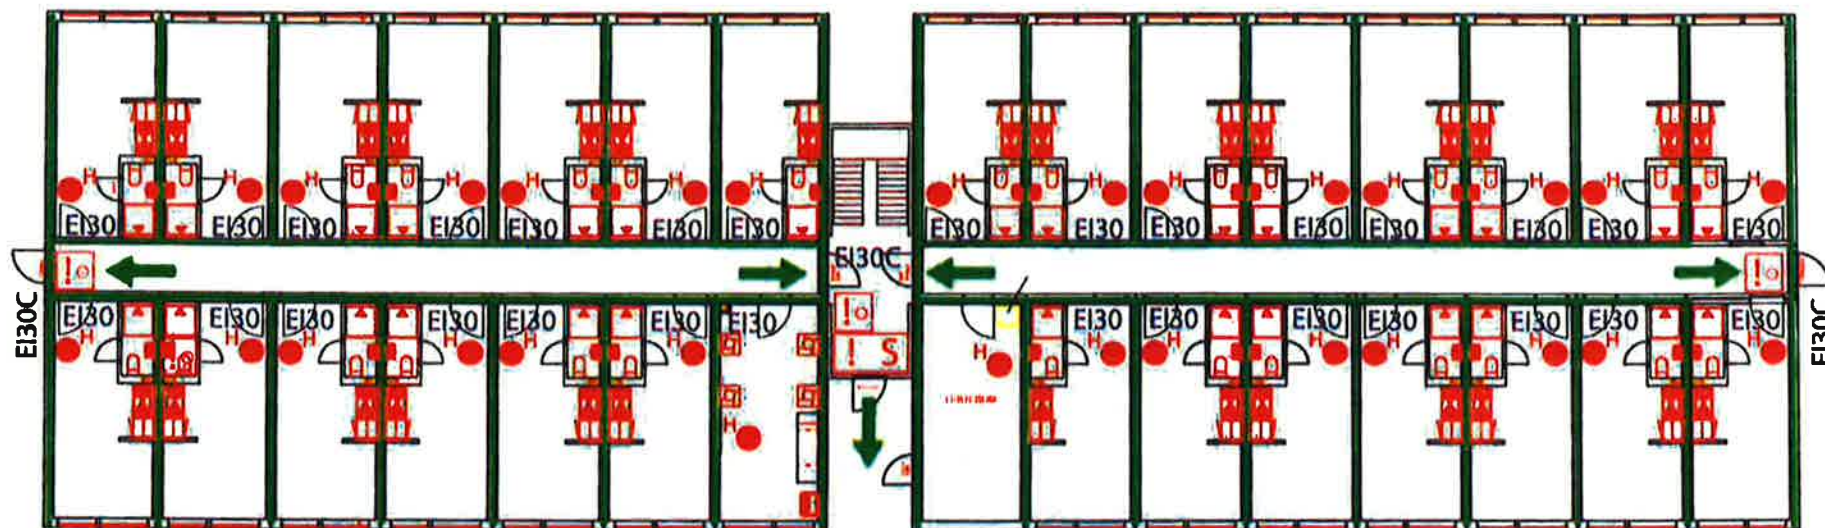







-  MANUELL BRANNMELDER/FIREALARM BOX
-  HÅNDSLOKNINGSAPPARAT SKUM/FIRE EXTINGUISHER
-  BRANNALARMSENTRAL/FIRE CONTROL PANEL
- E130 BRANNKLASSIFISERT DØR
- E130C BRANNKLASSIFISERT DØR MED SELVLUKKER
-  RØMNINGSVEI/ESCAPE ROUTE
-  BRANNCELLEBRGENSENDE VEGG E130

Plan 1. etasje

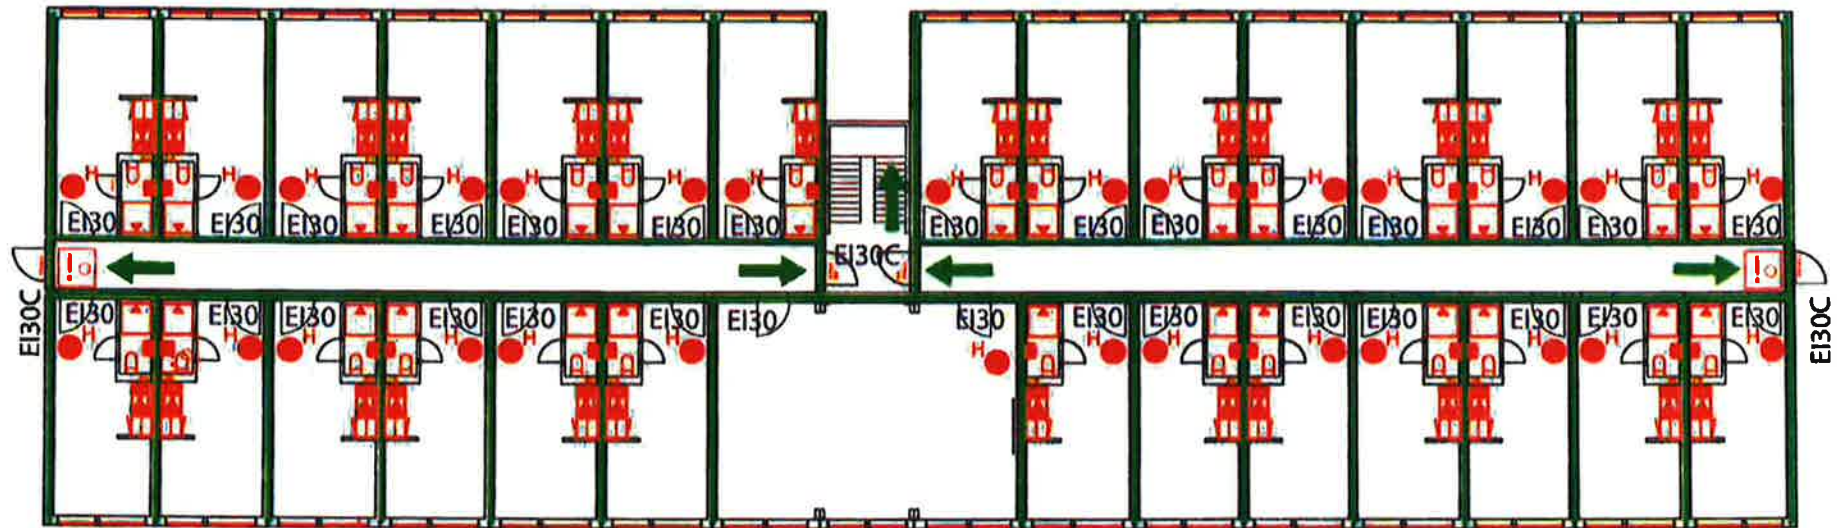CAMPUS NOTODDEN STUDENTBOLIGER

ORIENTERINGSPLAN ESCAPE PLAN



-  MANUELL BRANNMELDER/FIREALARM BOX
-  HÅNDSLOKNINGSAPPARAT SKUM/FIRE EXTINGUISHER
-  BRANNALARMSENTRAL/FIRE CONTROL PANEL
- EI30 BRANNKlassifisert DØR
- EI30C BRANNKlassifisert DØR MED SELVLUKKER
-  RØMNINGSVEI/ESCAPE ROUTE
-  BRANNCELLEBRGENSENDE VEGG EI30

Plan 2. etasje