


Fukla, 1 etg

- BRANNDELLEBEGR. B/GN. DEL, EI 30
- Alt. rømningvei/Alt. escape route
- Alt. rømningvei/Alt. escape route
- Rømningsvei/Escape route

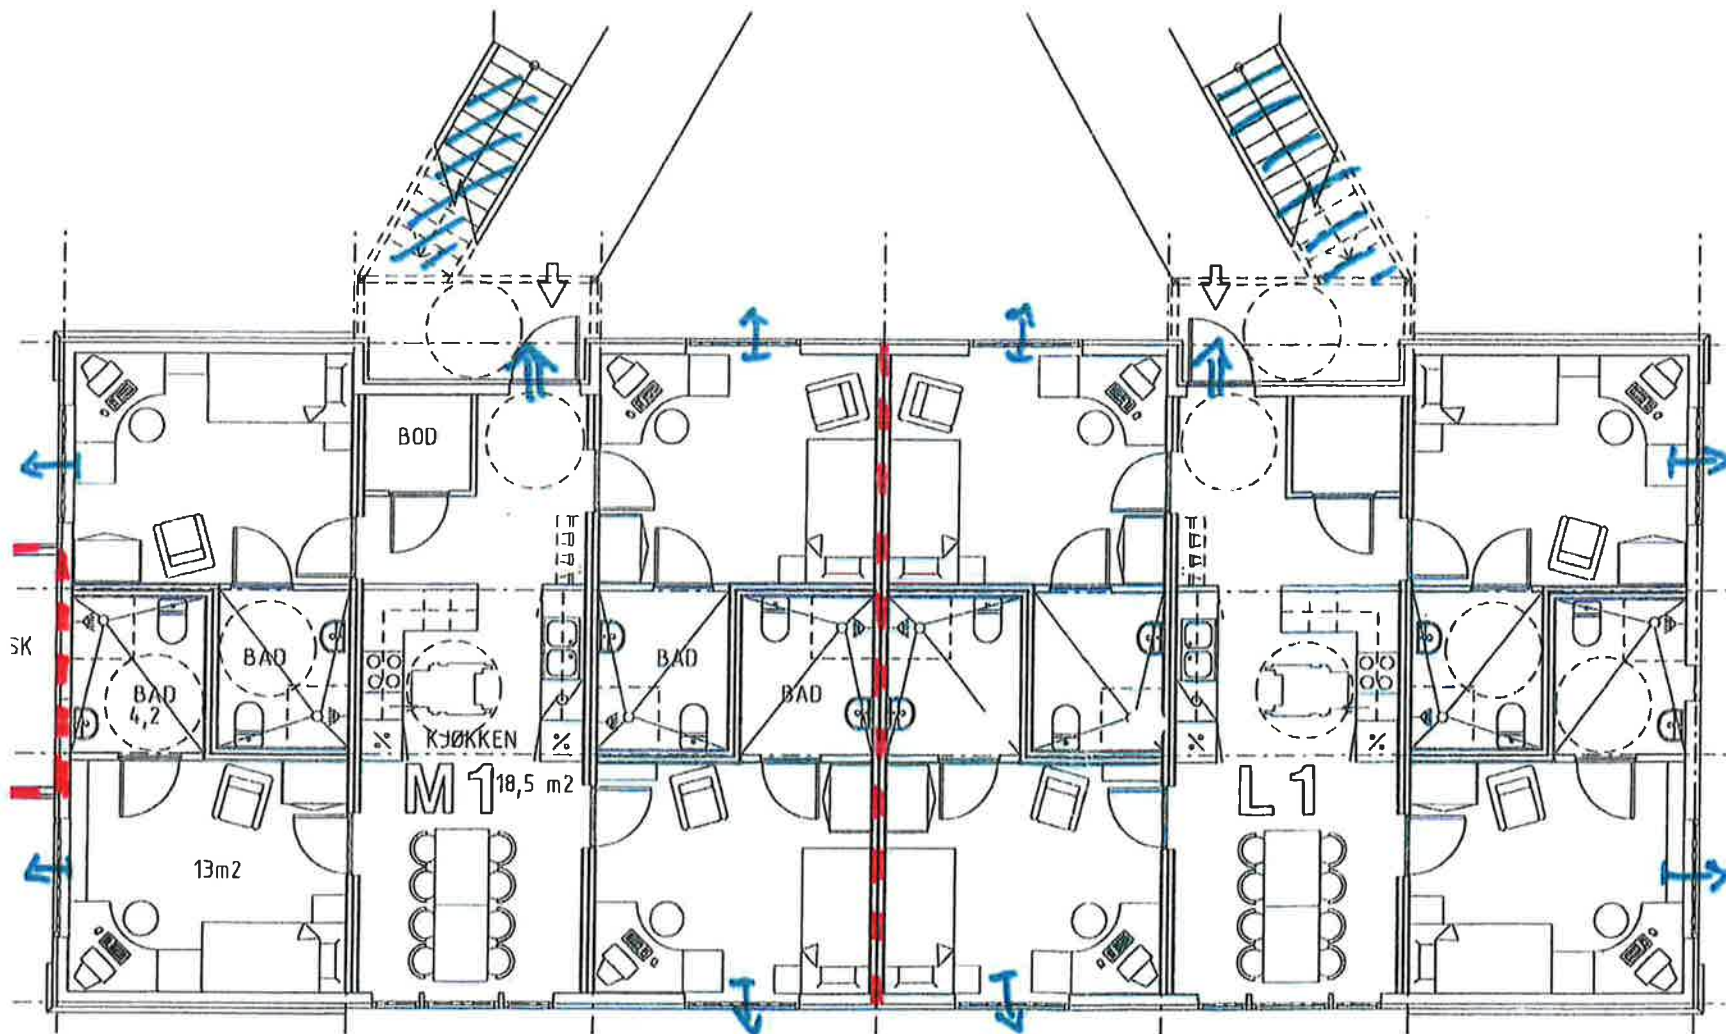

Fukla, 2 etg

- BRANNCELLEBEGR. BYGN. DEL, EI 30
- Alt. rømningvei/Alt. escape route
- Alt. rømningvei/Alt. escape route
- Rømningsvindu/Escape route

